


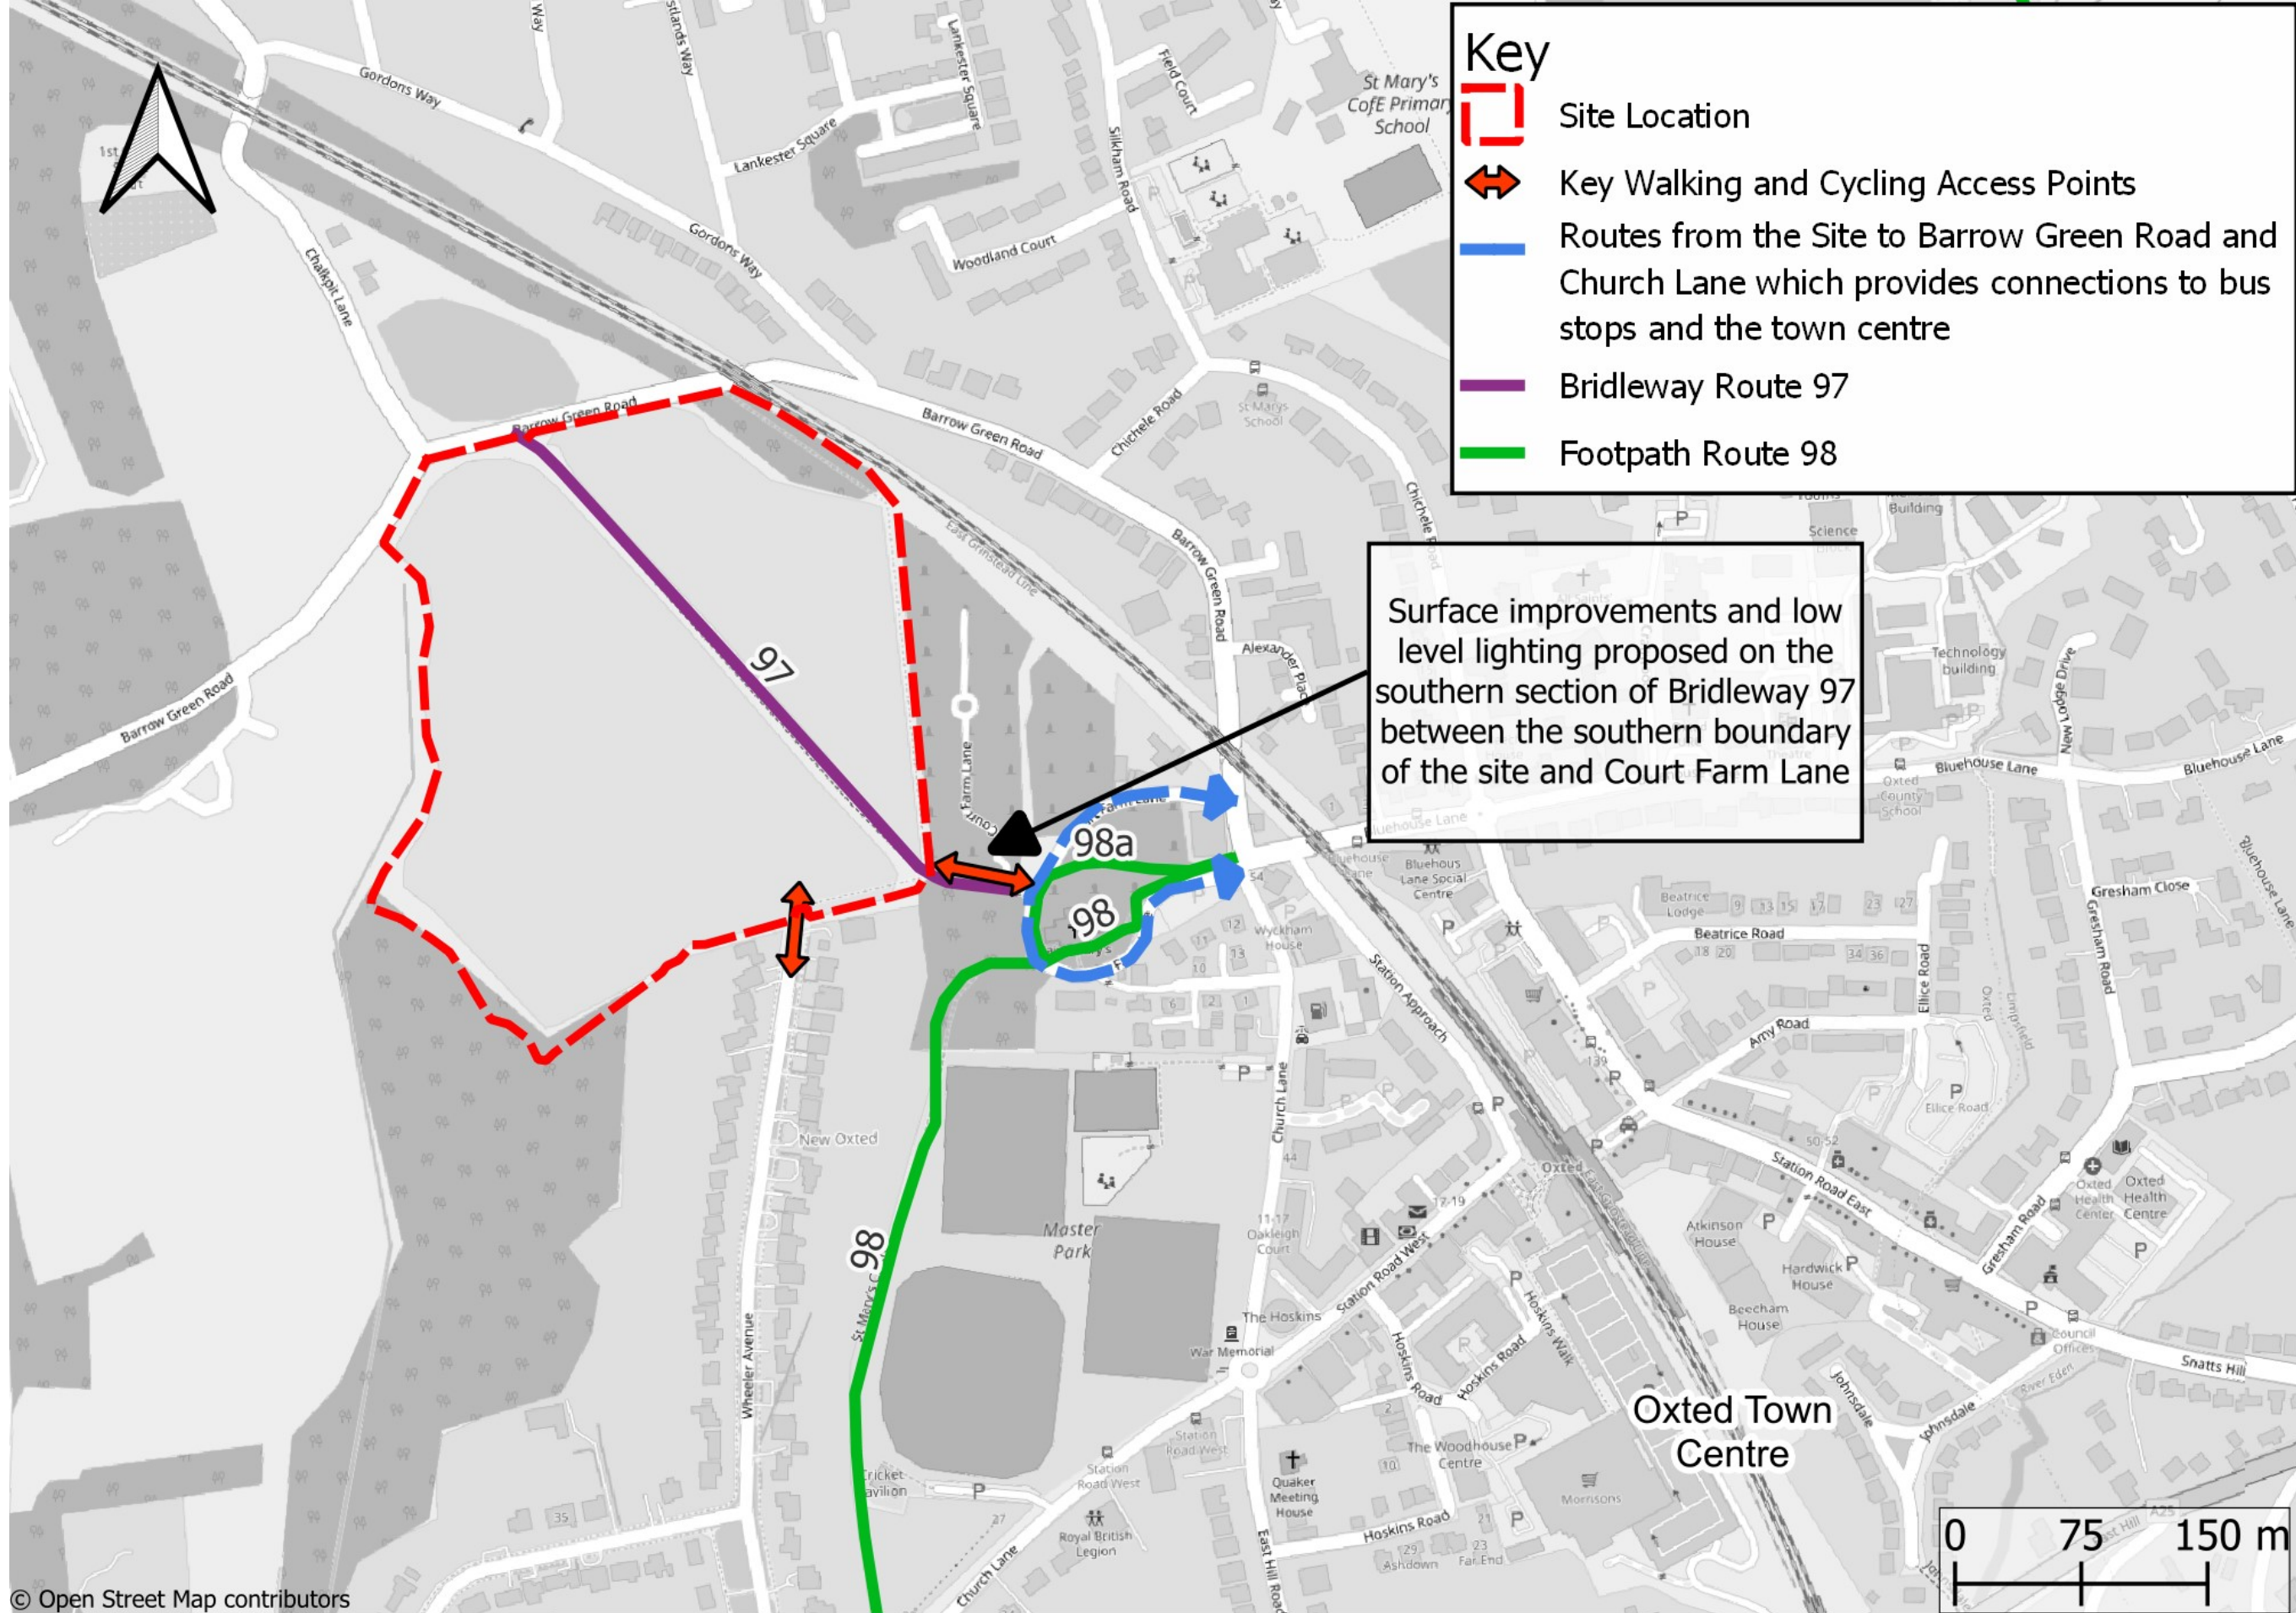

	Name	Date
Drawn	Adwoa Tabiri	2024-11-27
Designed	Adwoa Tabiri	2024-11-27
Checked	Morteza Nejad	2024-11-28
Approved	Paul Cranley	2024-11-28

Project	Stoneyfield, Oxted
Drawing number	107491-PEF-XX-XX-D-H-1000
Drawing Status	For Issue

Revision number
P01