

Key

Indicative Site Boundary*



Highway Boundary

MfS Visibility Splay**

Notes:

*Based on Omega Architects drawing no. 1000 Rev B

**Based on recorded 85th percentile speeds of 35.3mph Eastbound and 36.3mph Westbound

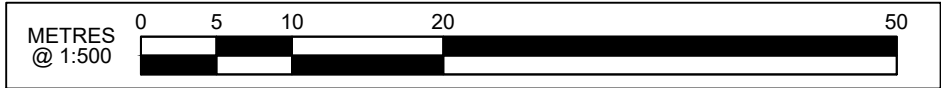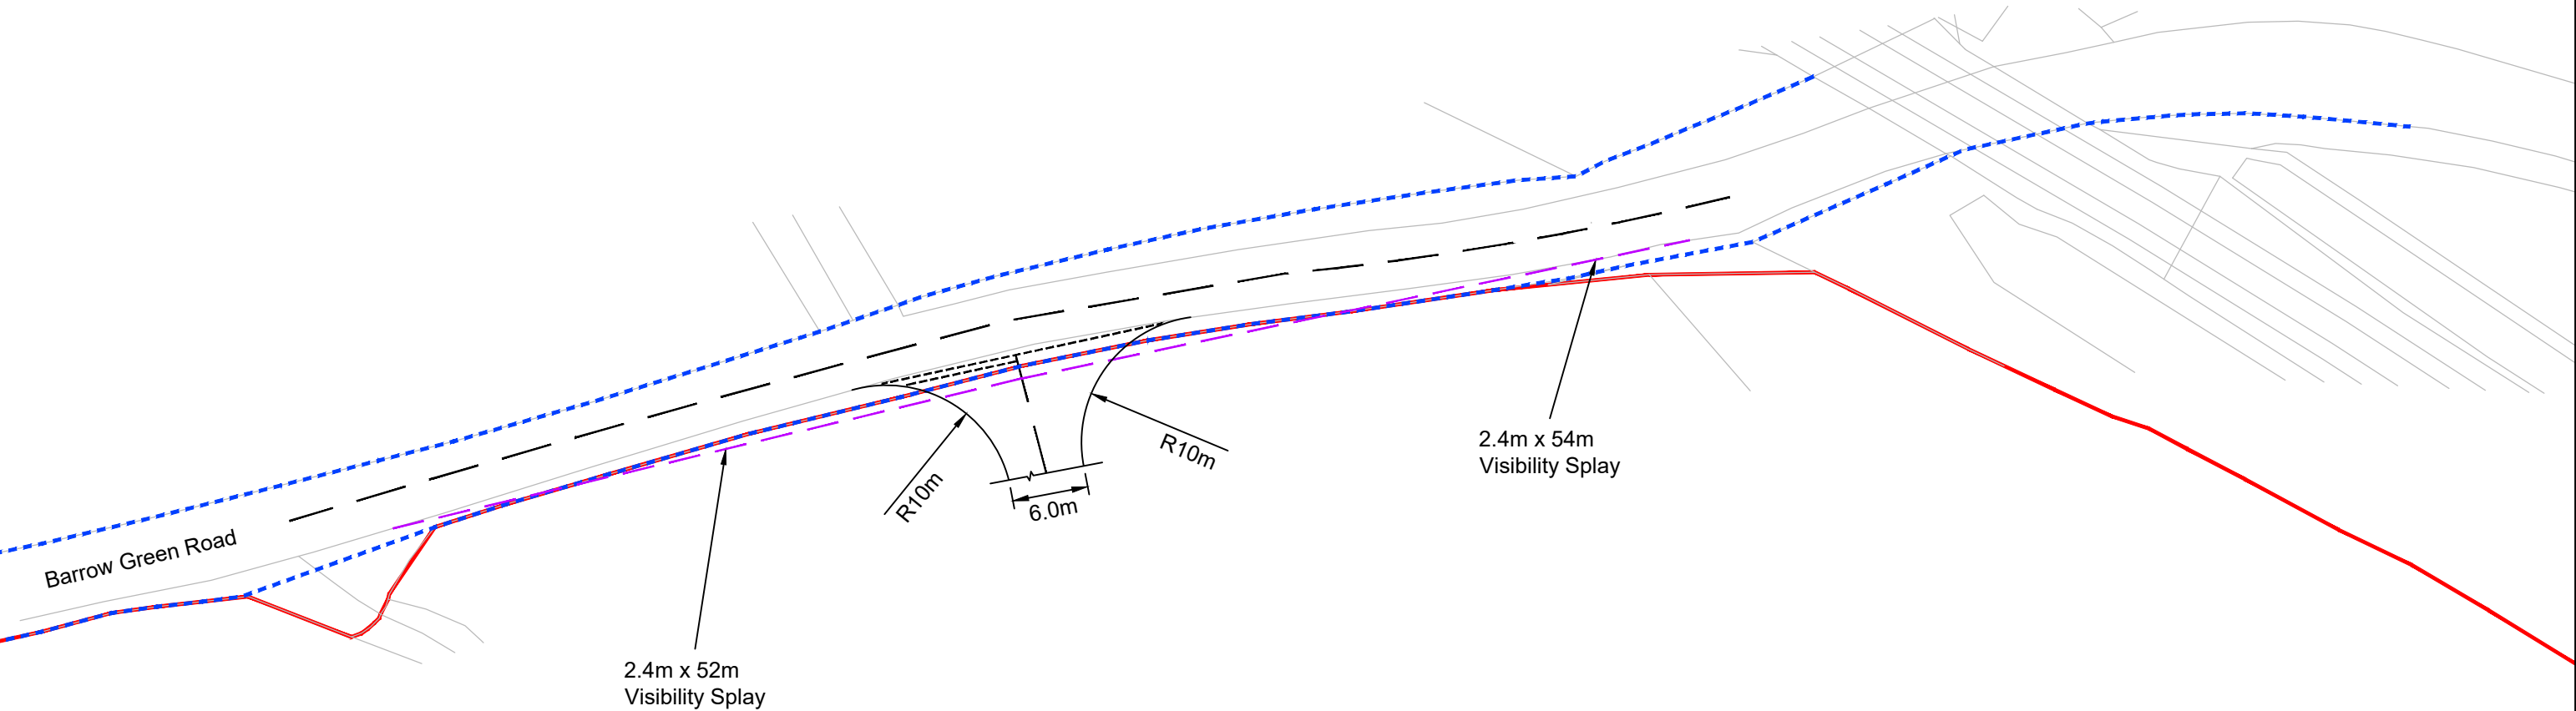

Pell Frischmann 5 FLOOR, 85 STRAND, LONDON WC2R 0DW Telephone +44 (0)207 486 3661 Email: pflondon@pellfrischmann.com www.pellfrischmann.com	Client Croudace Homes	Project Stoneyfield, Oxted	Drawing Status			
			For Issue			
			Name	Date	Status Code	
		Drawn	UK	Nov 2024	-	
		Designed	UK	Nov 2024	Scale 1:500@A3	
		Eng Chk	MN	Nov 2024	Revision P01	
		Approved	PC	Nov 2024		
Drawing Title Site Access Barrow Green Road			Drawing No. 107491 - PEF - XX - XX - D - H - 0300			