




SECTION A-A

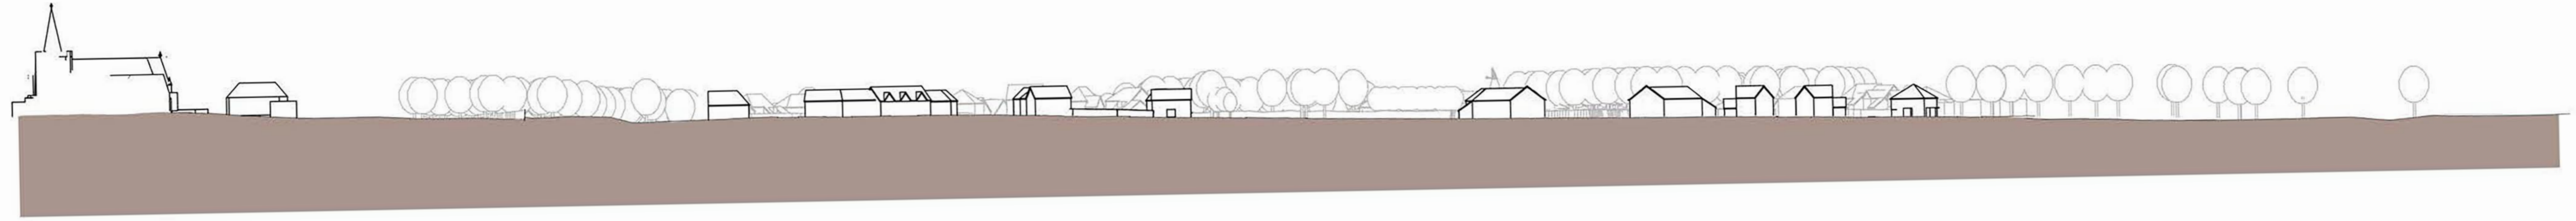



SECTION B-B

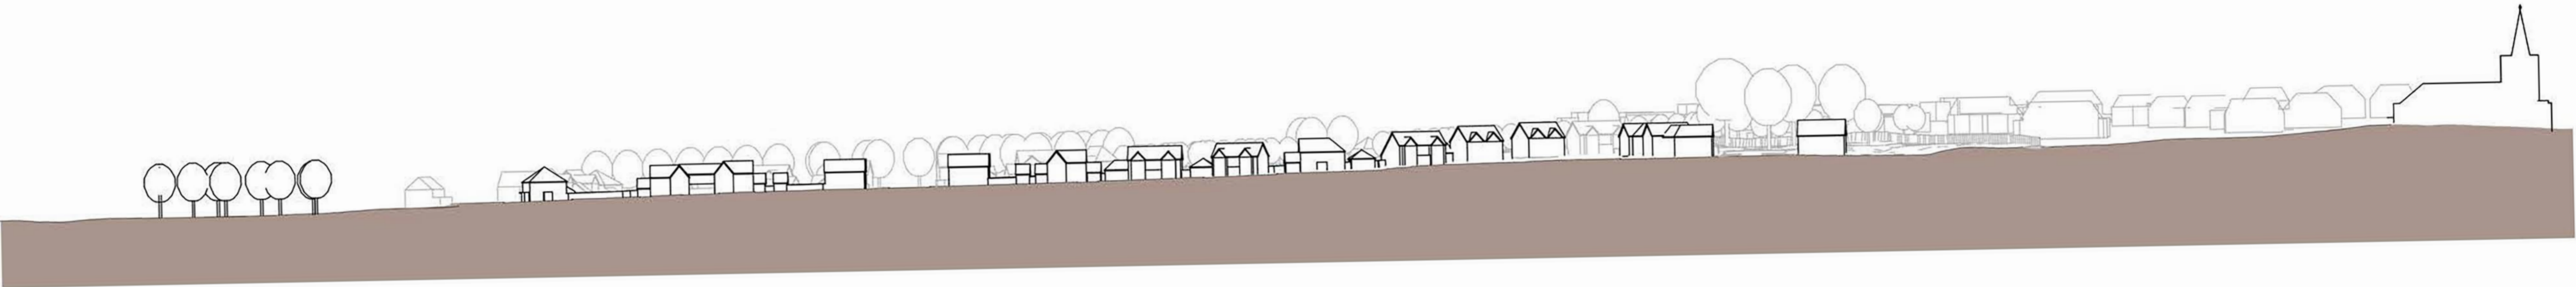

SECTION C-C

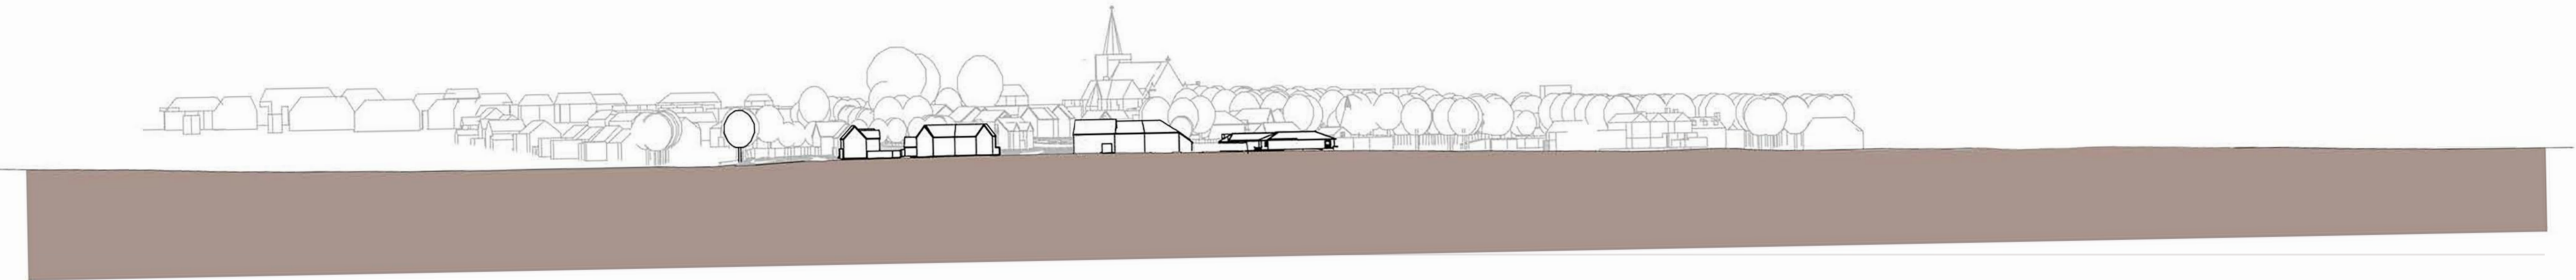

SECTION D-D

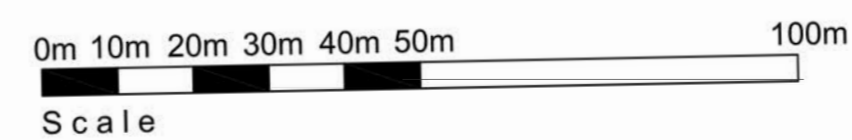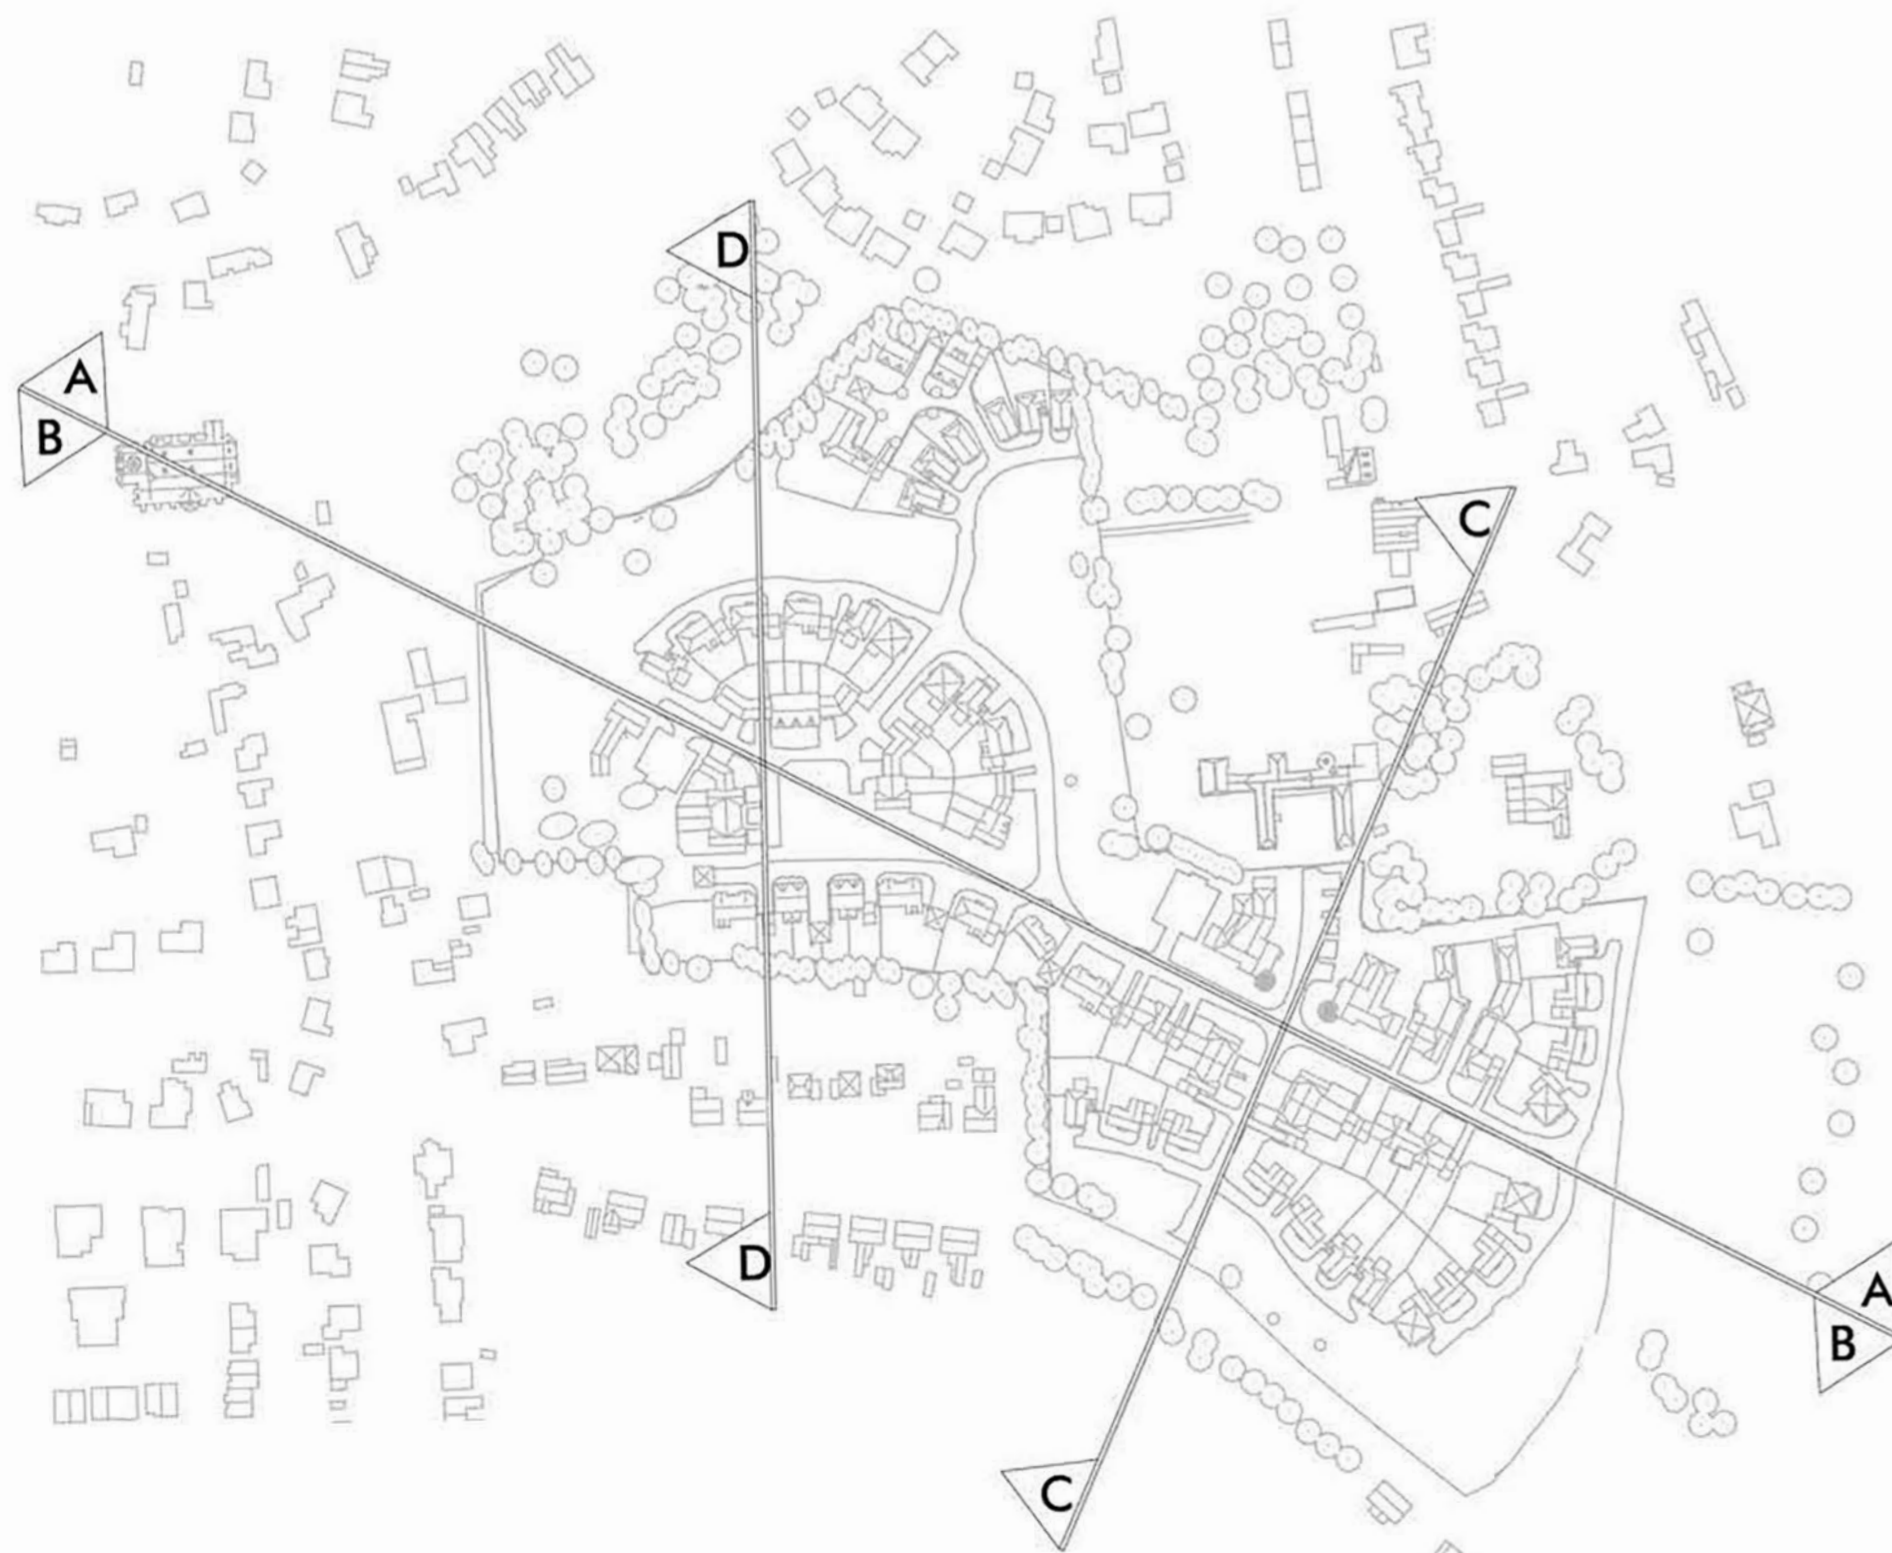

WOOLBRO
GROUP



Client: Woolbro Homes				
Project: Land to the Rear of Station Road, Lingfield				
Drawing Title: Site Sections				
Scale:	Revision	Drawn	Check	Date
1:1000 @ A1	A B	RB RB	TJ TJ	14.10.22 17.03.23
Project No'	Class	Dwg No'	Status	Rev
2661	A	1010	PR	B