



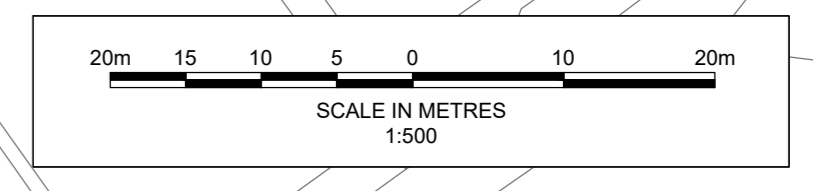


- Notes**
1. All levels and dimensions are to be checked on site before any work commences. All dimensions are in metres unless stated otherwise.
  2. This drawing has been based upon survey information supplied by MK Surveys and Motion cannot guarantee the accuracy of the data provided.
  3. This drawing should be read in conjunction with all other relevant architect and engineering details, drawings and specification.
  4. All pipes shall be laid soffit to soffit with outgoing pipes unless otherwise stated.
  5. Manholes situated within areas accessible to motor vehicles are to be fitted with suitable strength covers and frames.

- Legend**
- - - New Surface Water Gravity Pipe
  - New Surface Water Manhole
  - ⊗ New Surface Water Flow Control Manhole
  - ▭ New Pond
  - ▭ New Cellular Tank

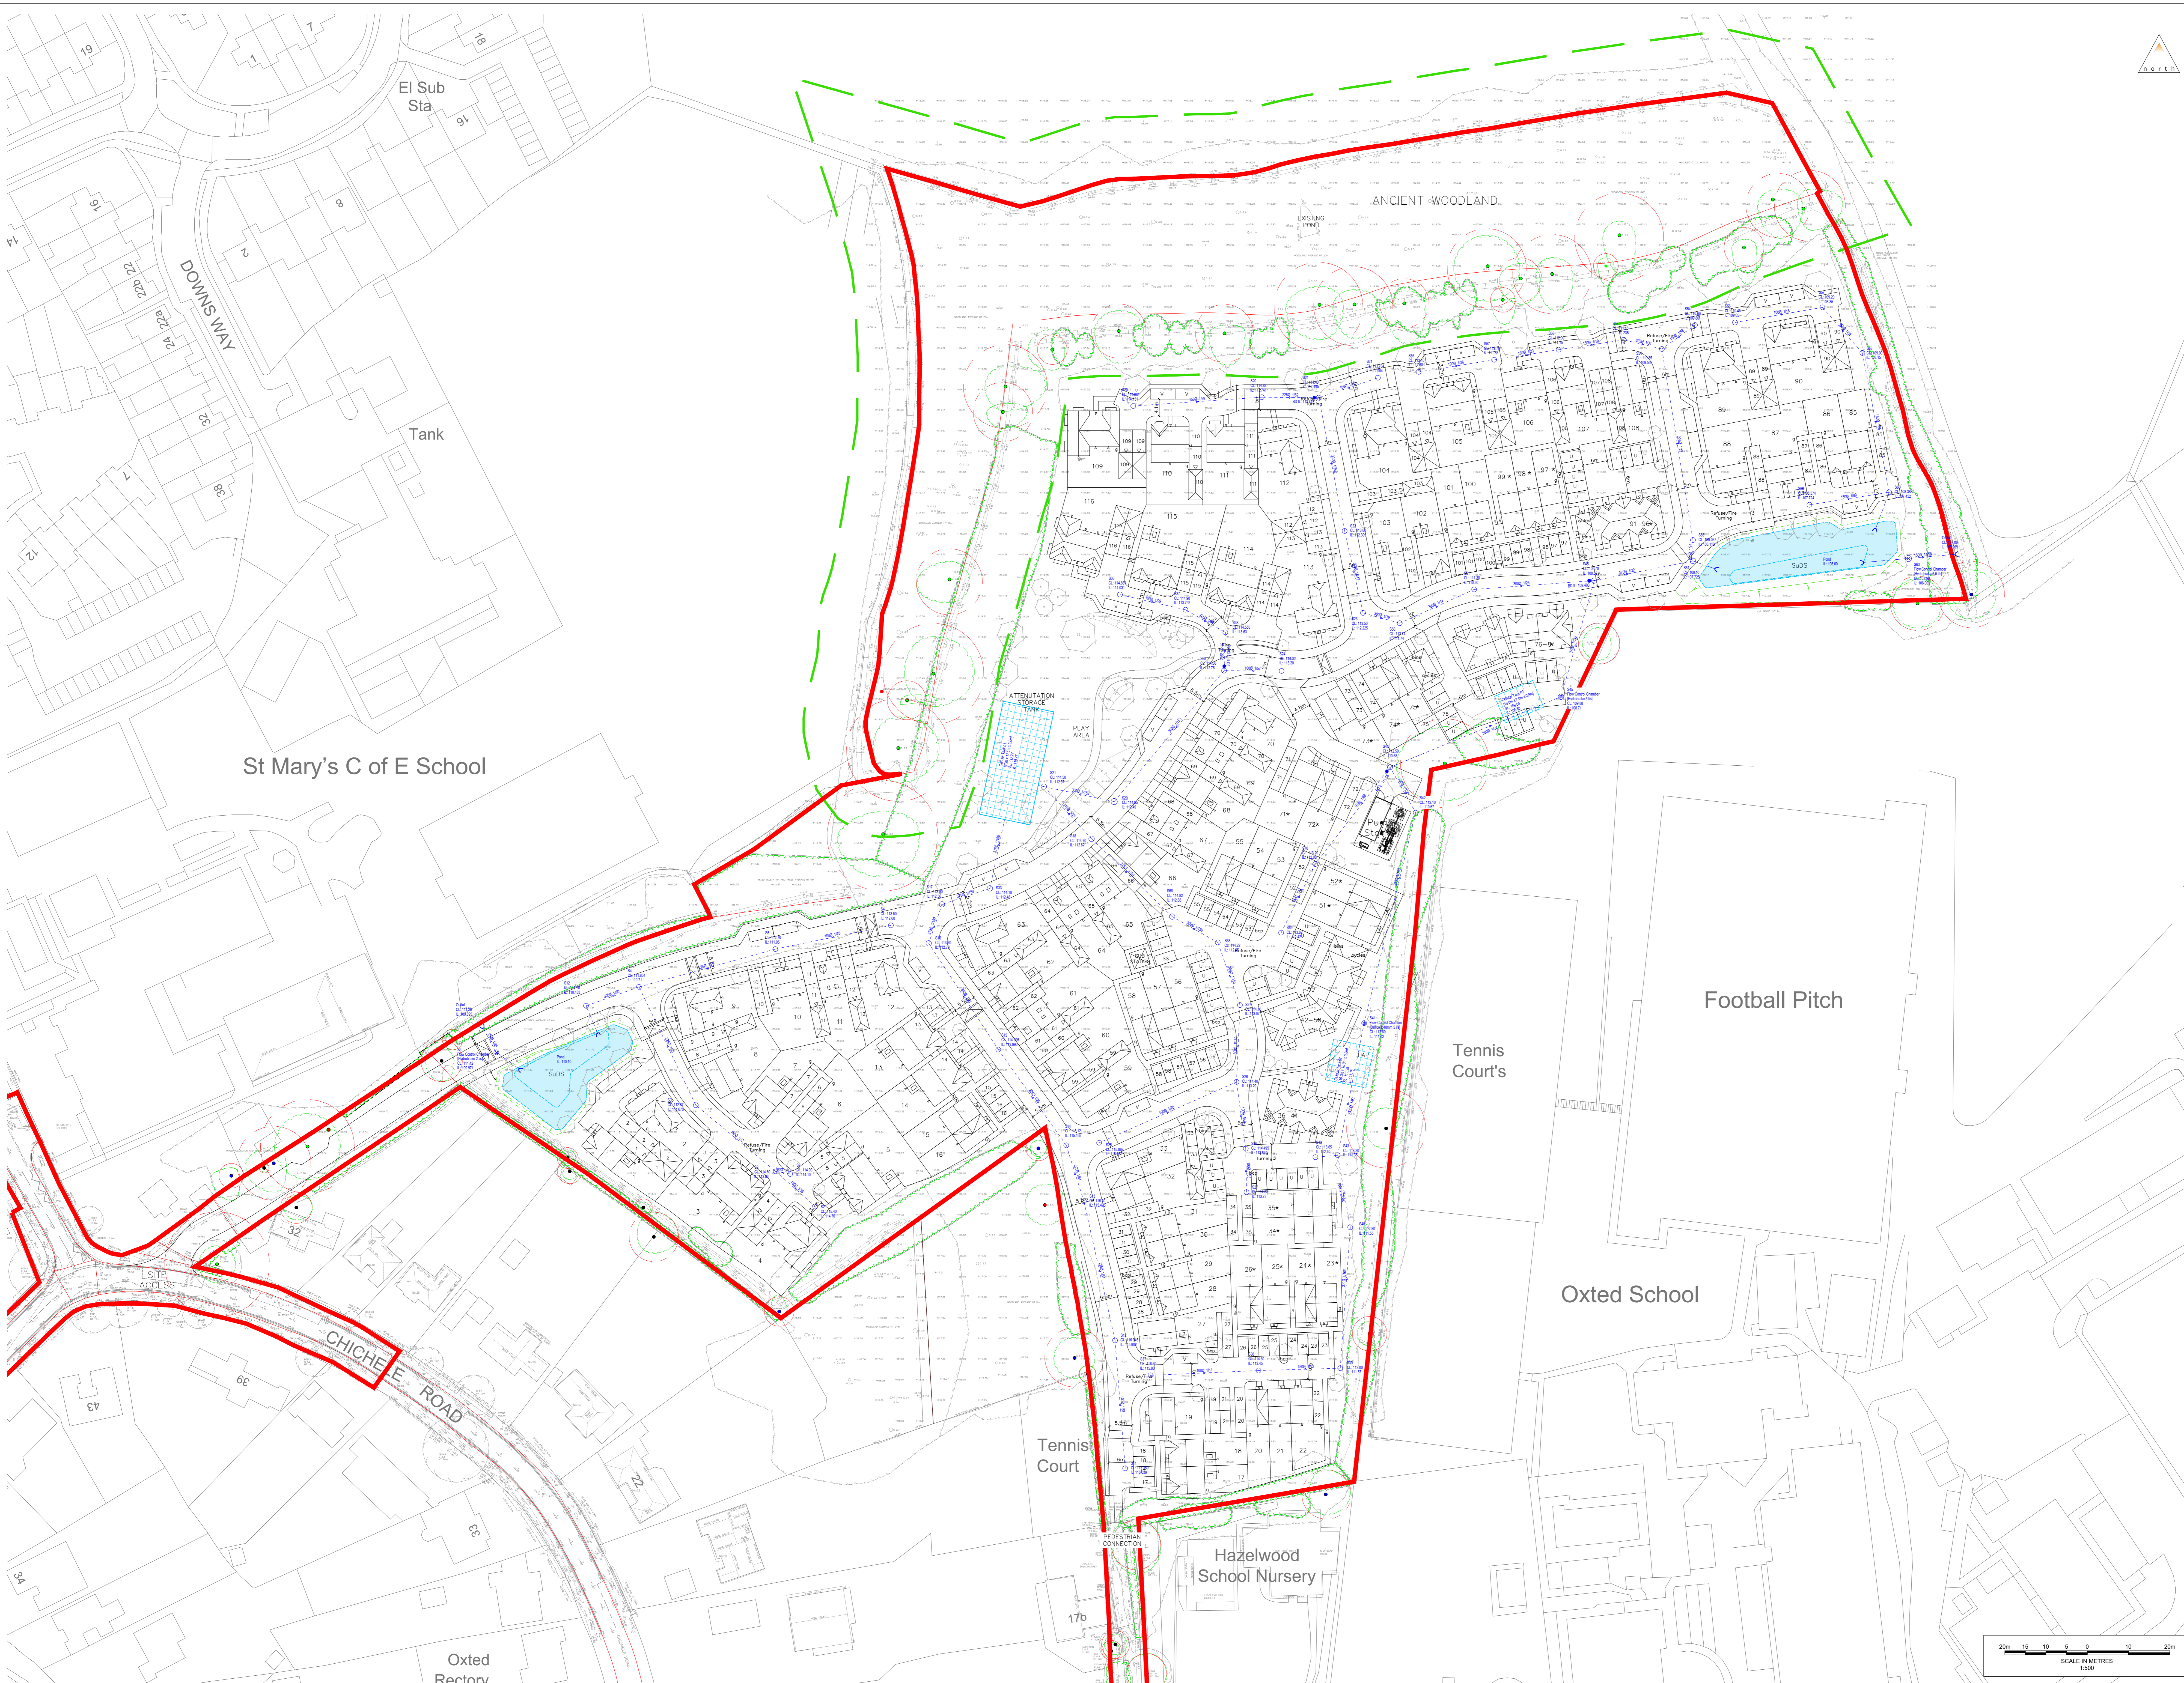

FOR PLANNING  
NOT FOR CONSTRUCTION

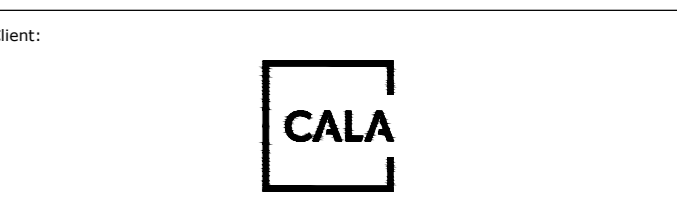

Project:  
Chichele Road, Oxted  
Title:  
Drainage Strategy

Scale: 1:500 Site: A0 Project No: 225025  
Drawing: 225025-0501 Revision: B

© Crown Copyright. All rights reserved. Licence number 100043407