


0 10m 20m

KEY

- Site boundary
- Allocated- 188 spaces
- Visitor- 22 spaces

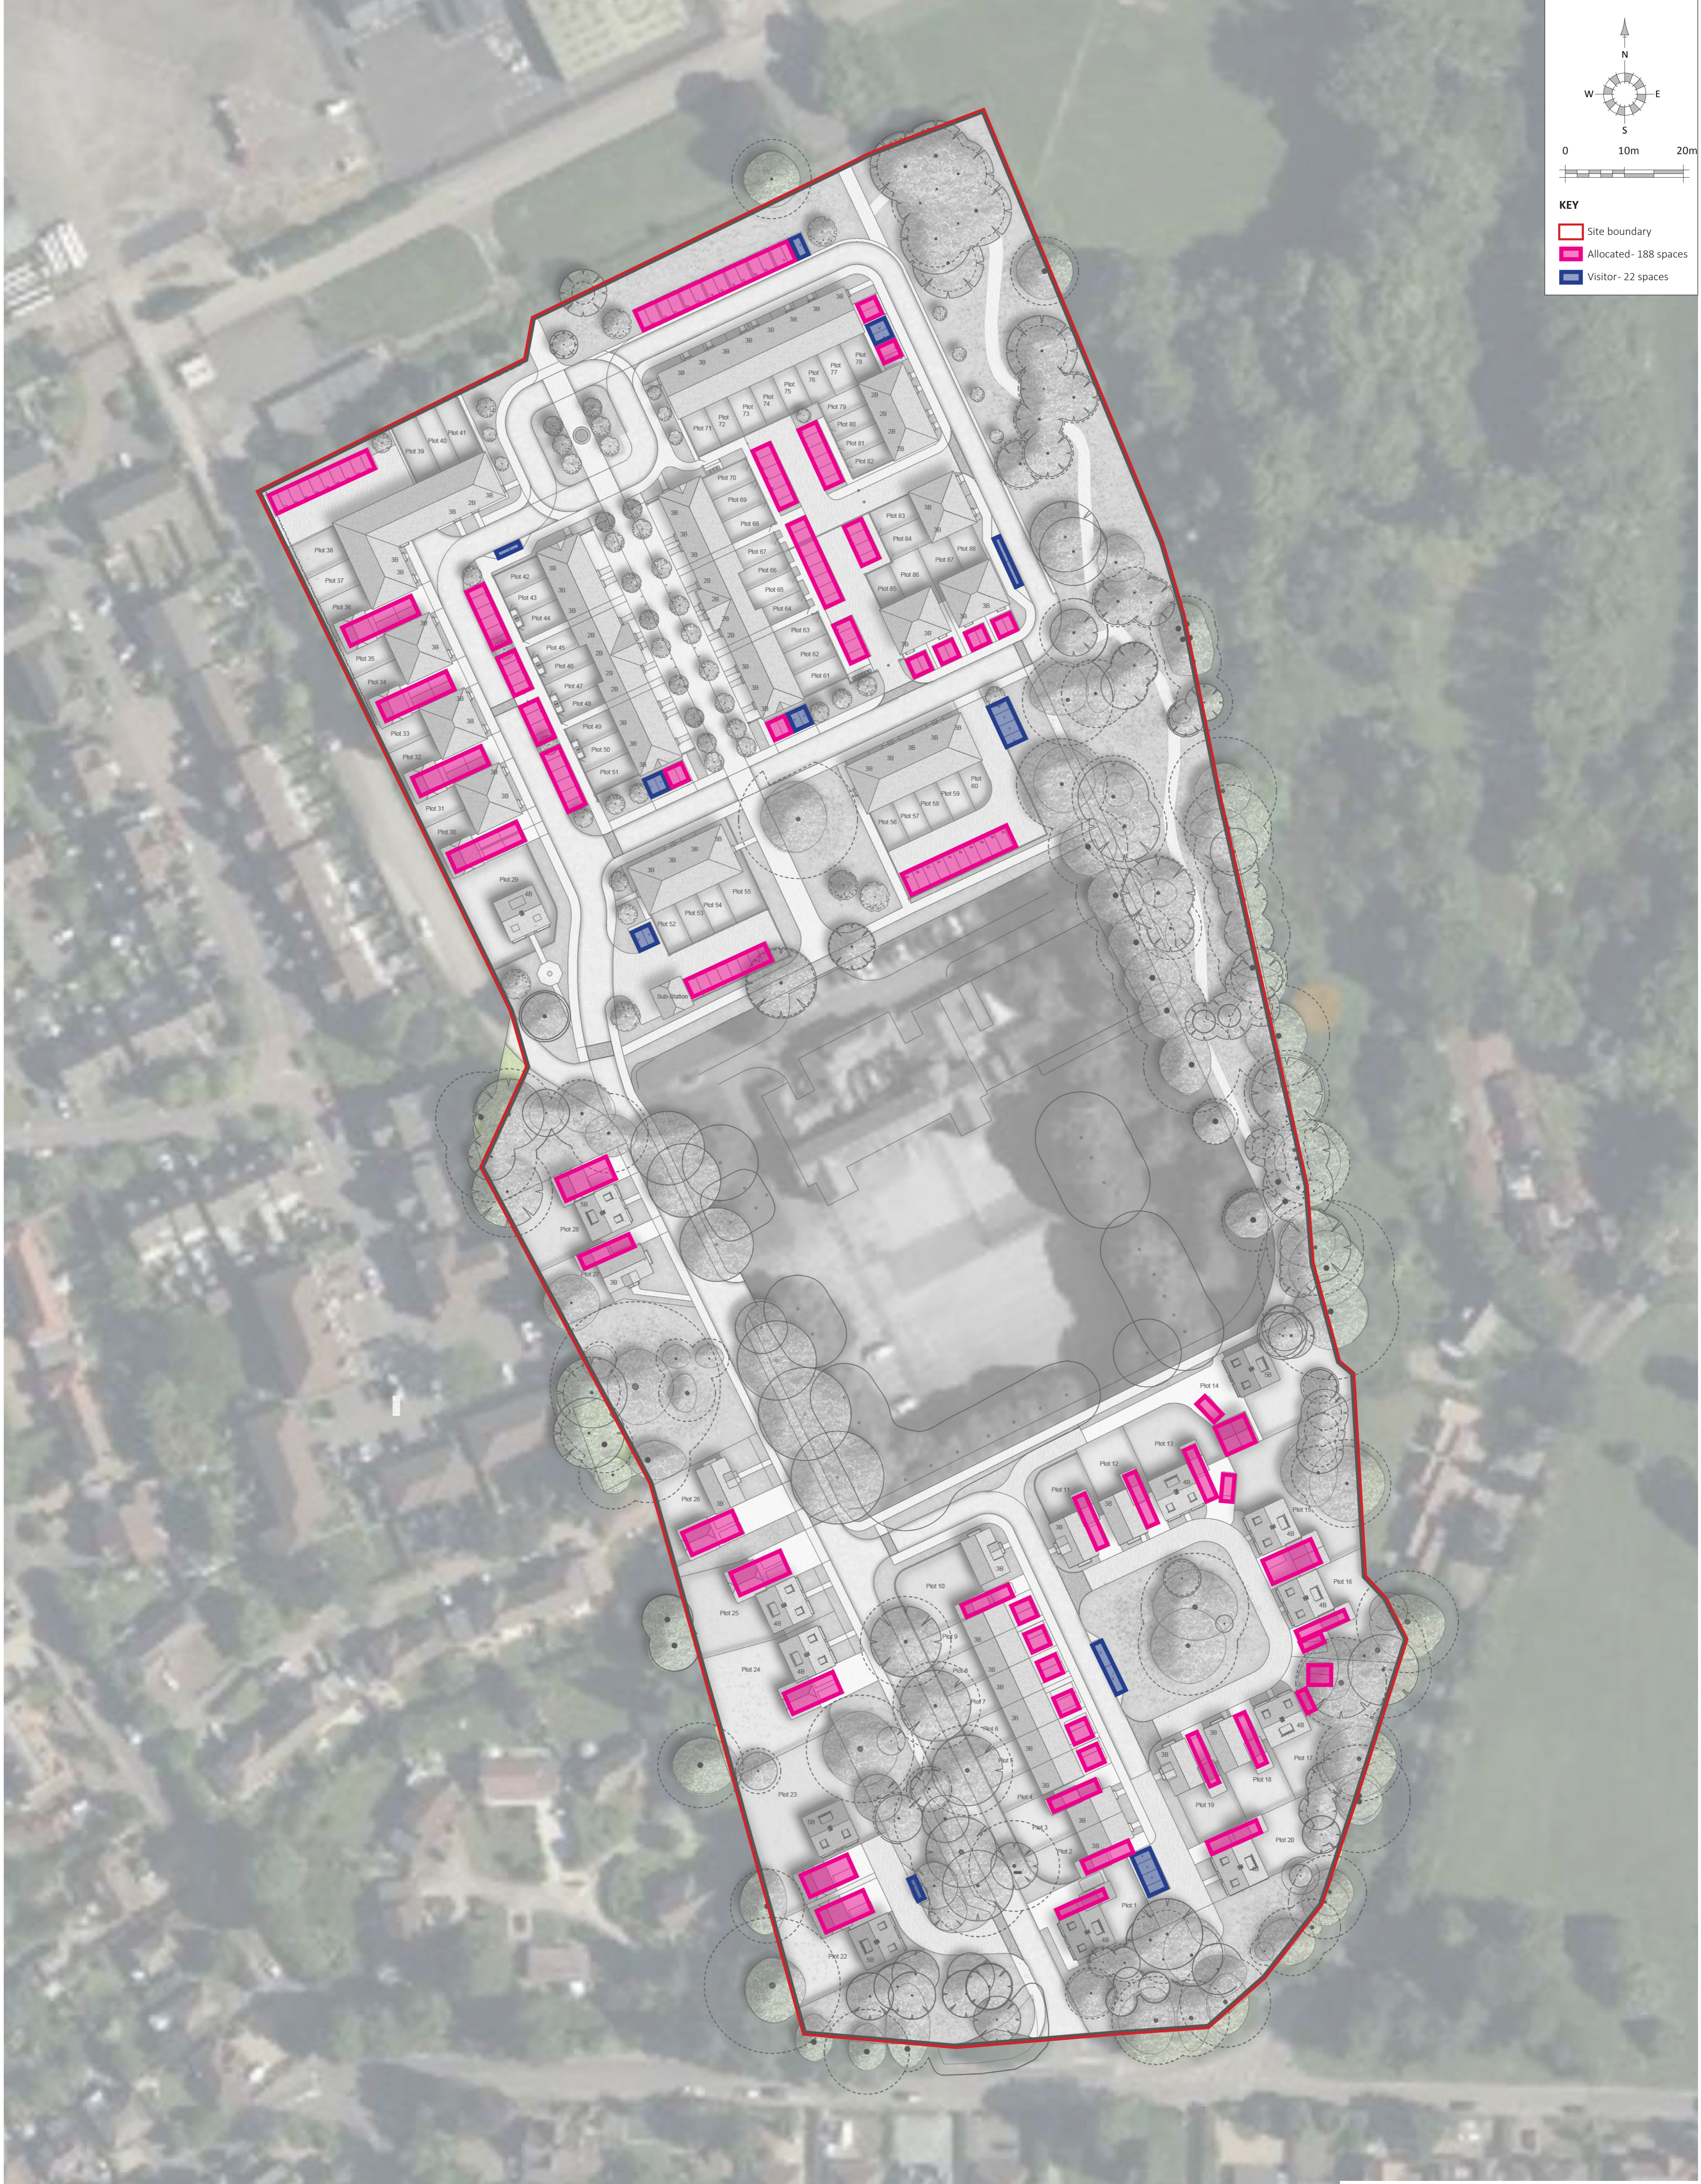

Parking Distribution Diagram
 Kenley Campus
21125 / C09A
 Scale 1:500 @ A1 June 2023

© Copyright exists on the designs and information shown on this drawing. This drawing may be scaled to the scale bar for planning application purposes only. Do not scale for any other purpose, use figured dimensions only. Subject to site survey and all necessary consents. All dimensions to be checked by user and any discrepancies, errors or omissions to be reported to the Architect before work commences. This drawing is to be read in conjunction with all other relevant materials. OS Licence no. 100007327.

OSP Architecture, Broadmeade House, Farnham Business Park, Weydon Lane, Farnham, Surrey, GU9 8QT Tel: 01252 267878 www.osparchitecture.com